

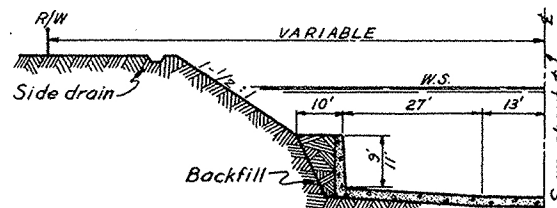


U.S. Army Corps of Engineers File No. 95/85


July 1937

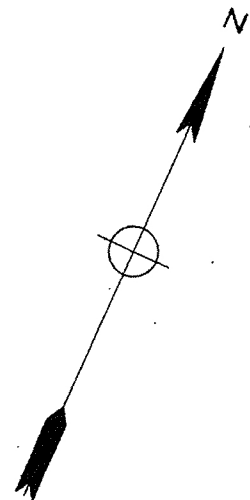


CHANNEL SECTION-A

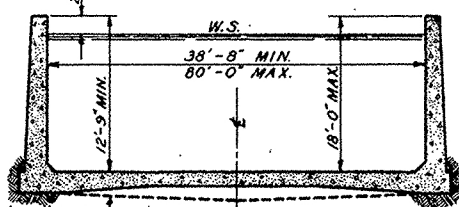

CHANNEL SECTION-B

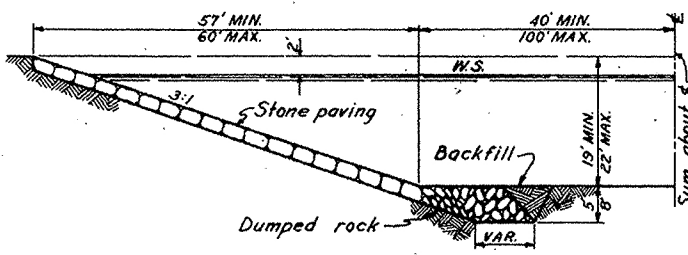


CHANNEL SECTION-C

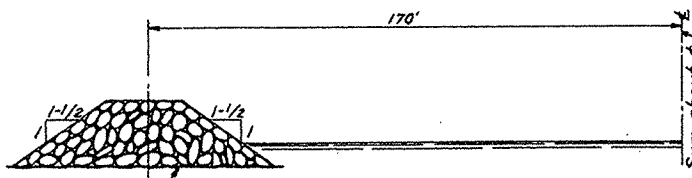

JETTY SECTION

Sept 4, 1935 (Start of Excavation)

Outlet Opened
Dec. 1936

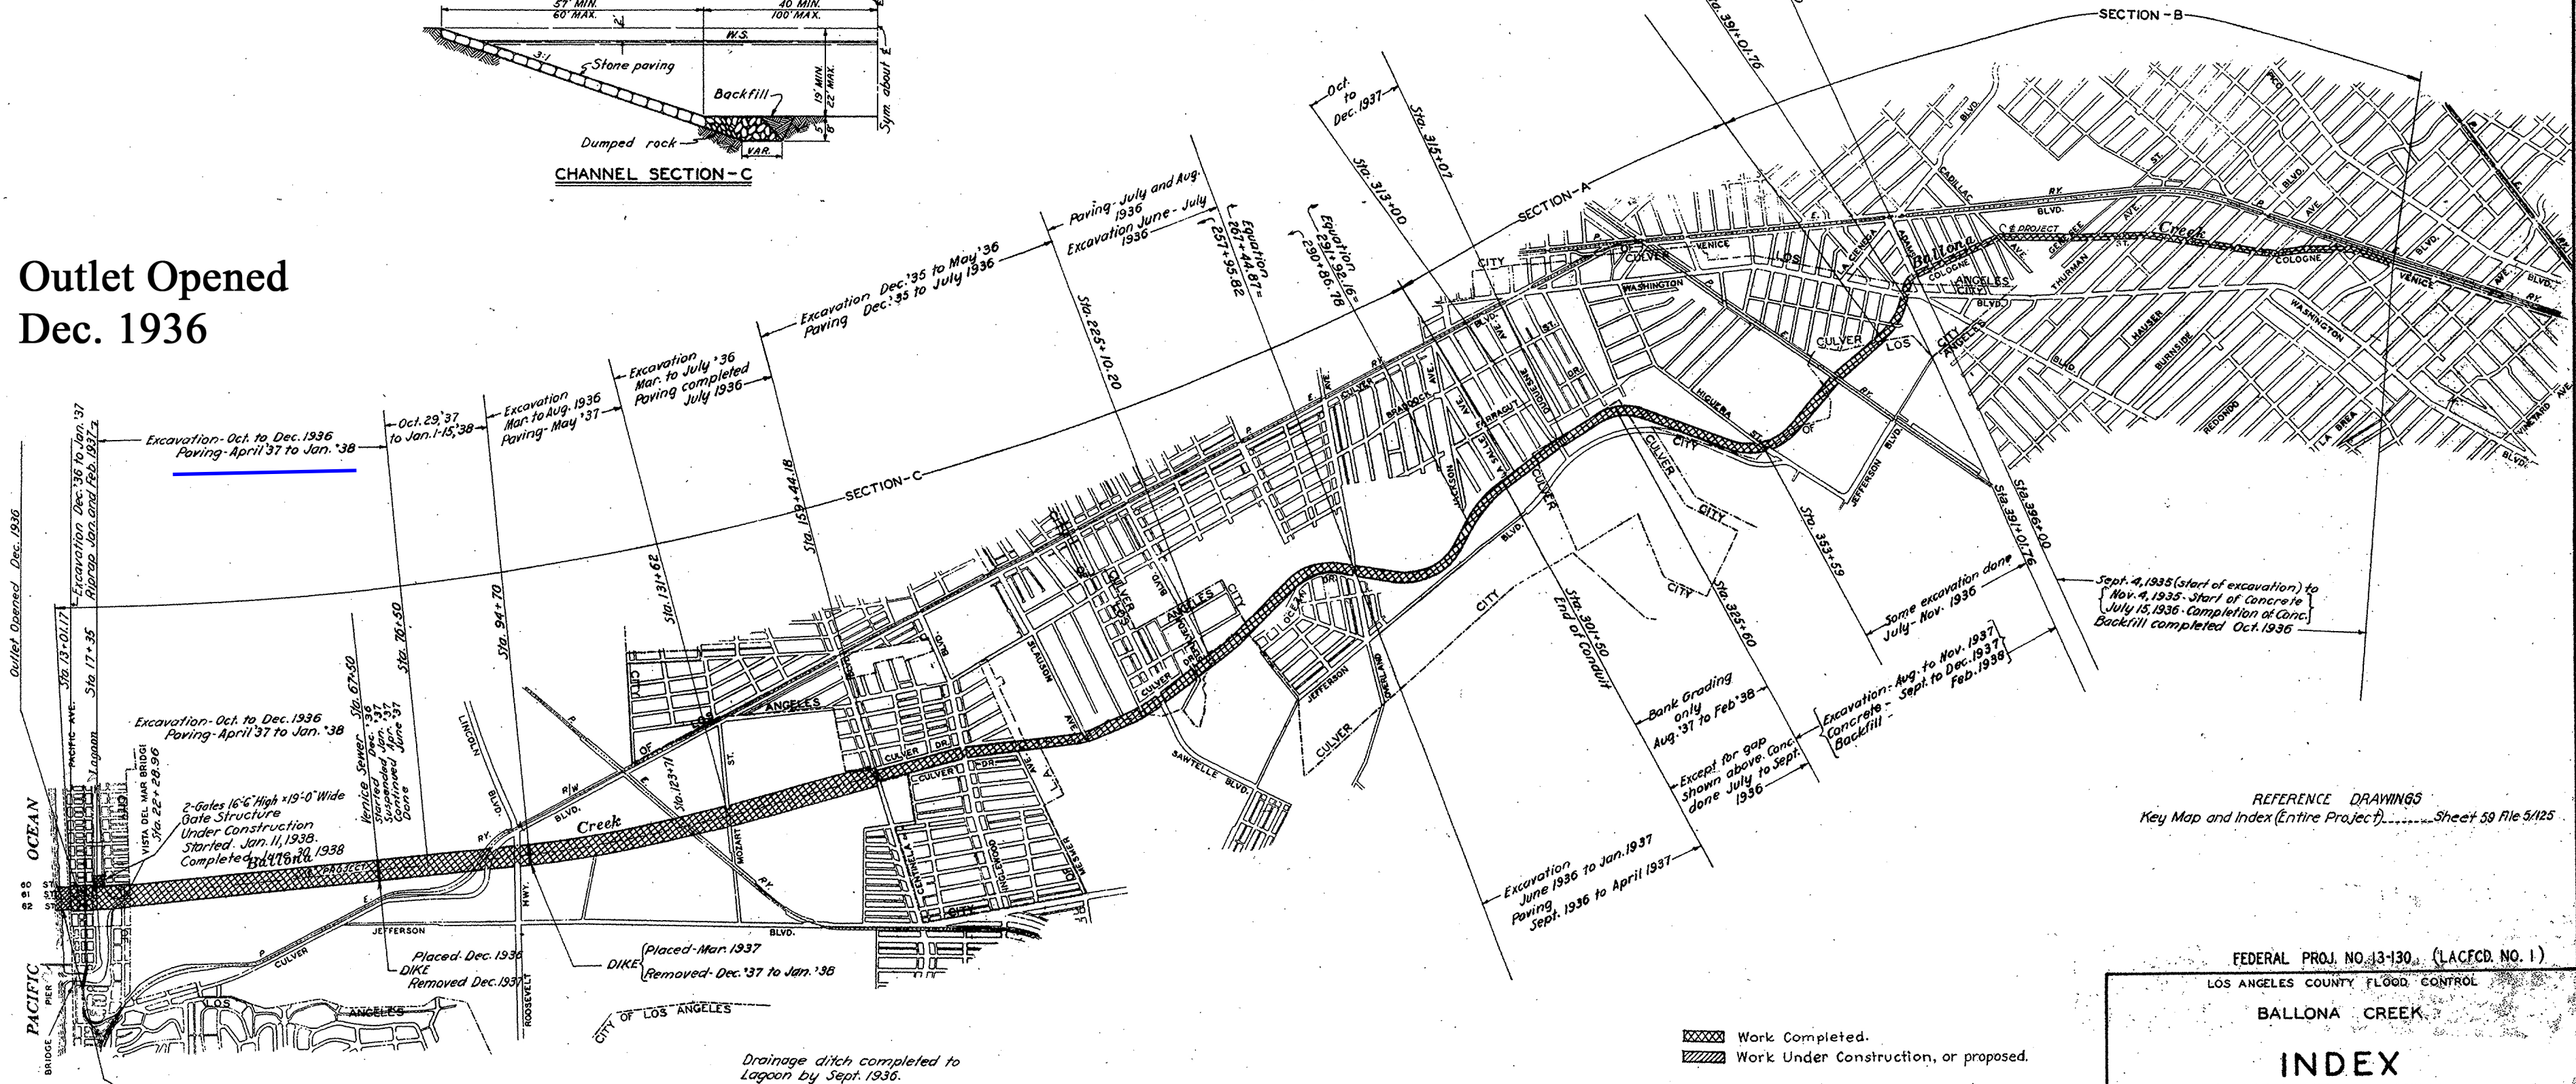

REFERENCE DRAWINGS
Key Map and Index (Entire Project).....Sheet 59 File 5/125

Work Completed.
Work Under Construction, or proposed.

FEDERAL PROJ. NO. 13-130. (LACFD. NO. 1)			
LOS ANGELES COUNTY FLOOD CONTROL			
BALLONA CREEK			
INDEX			
COMPLETION OF WORK			
SHEET OF SHEETS		SCALE 1 IN. = 1200 FT.	
GRAPHIC SCALE - FEET		1200 1800 2400 3000	
U.S. ENGINEER OFFICE LOS ANGELES, CALIF. JULY, 1937			
SUBMITTED BY: <i>C. E. Cause</i>		APPROVED BY: <i>[Signature]</i>	
DRAWN G.W.H.		TRACED G.W.H.	CHECKED
TO ACCOMPANY SPECIFICATIONS		DATED:	